








ALL PANELS TO BE COVERED AS SPECIFIED

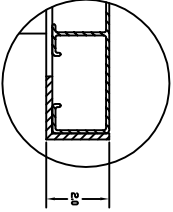

DETAIL C

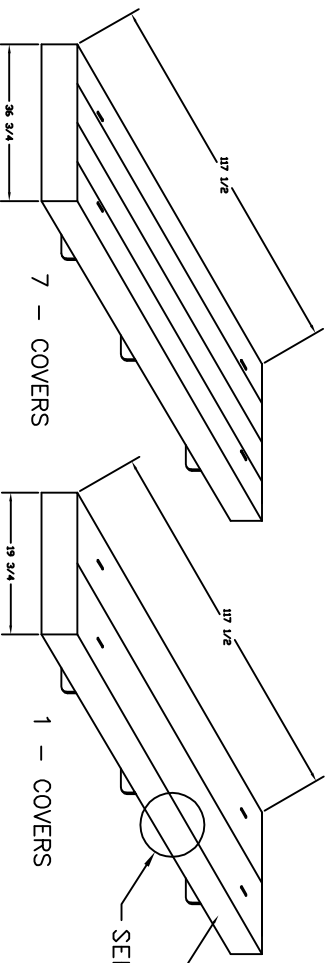

277 1/2" STANDARD OR CUSTOM FIT

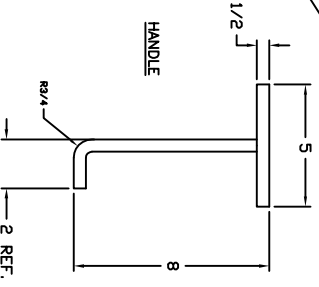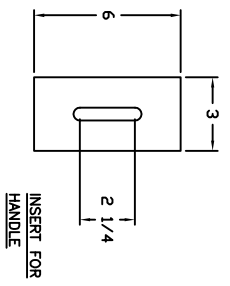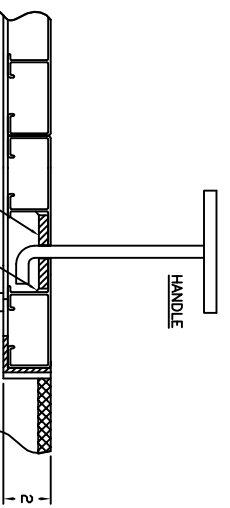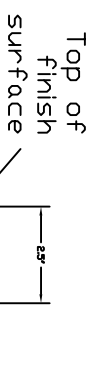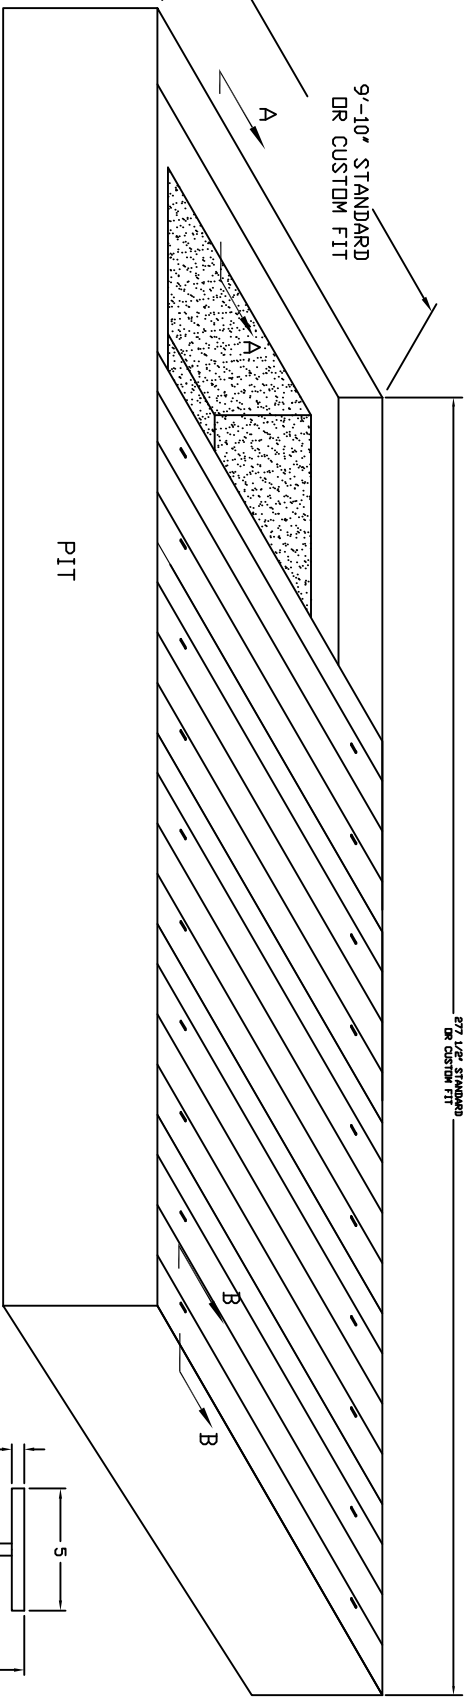

UNLESS OTHERWISE SPECIFIED DIMENSIONS ARE IN INCHES DECIMAL TOL. ±.015 ANGULAR TOL. 3 PLACES ±.10

ALUMINUM

PROGRESSIVE FINISH

SECTION A-A AROUND EDGES

SECTION B-B SCALE 6:1

CONTRACT NO. _____ ORDER NO. _____		TITLE <b>STANDARD H.S.</b> 9'-5" X 23' 1 1/2"	
APPROVALS DRAWN _____ CHECKED _____ ENGINEER _____ CHECKED _____	DATE 6-7-07	511 HOFFMAN RD. LINCOLTON, N.C. 28092	DWP NO. 519-3216A REV _____
SCALE 1/8" = 1'-0"		SHEET 1 OF 1	