

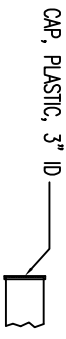


This drawing contains information proprietary to UCS Inc., any reproduction disclosure or use of this drawing is EXPRESSLY PROHIBITED unless agreed in writing by UCS Inc.

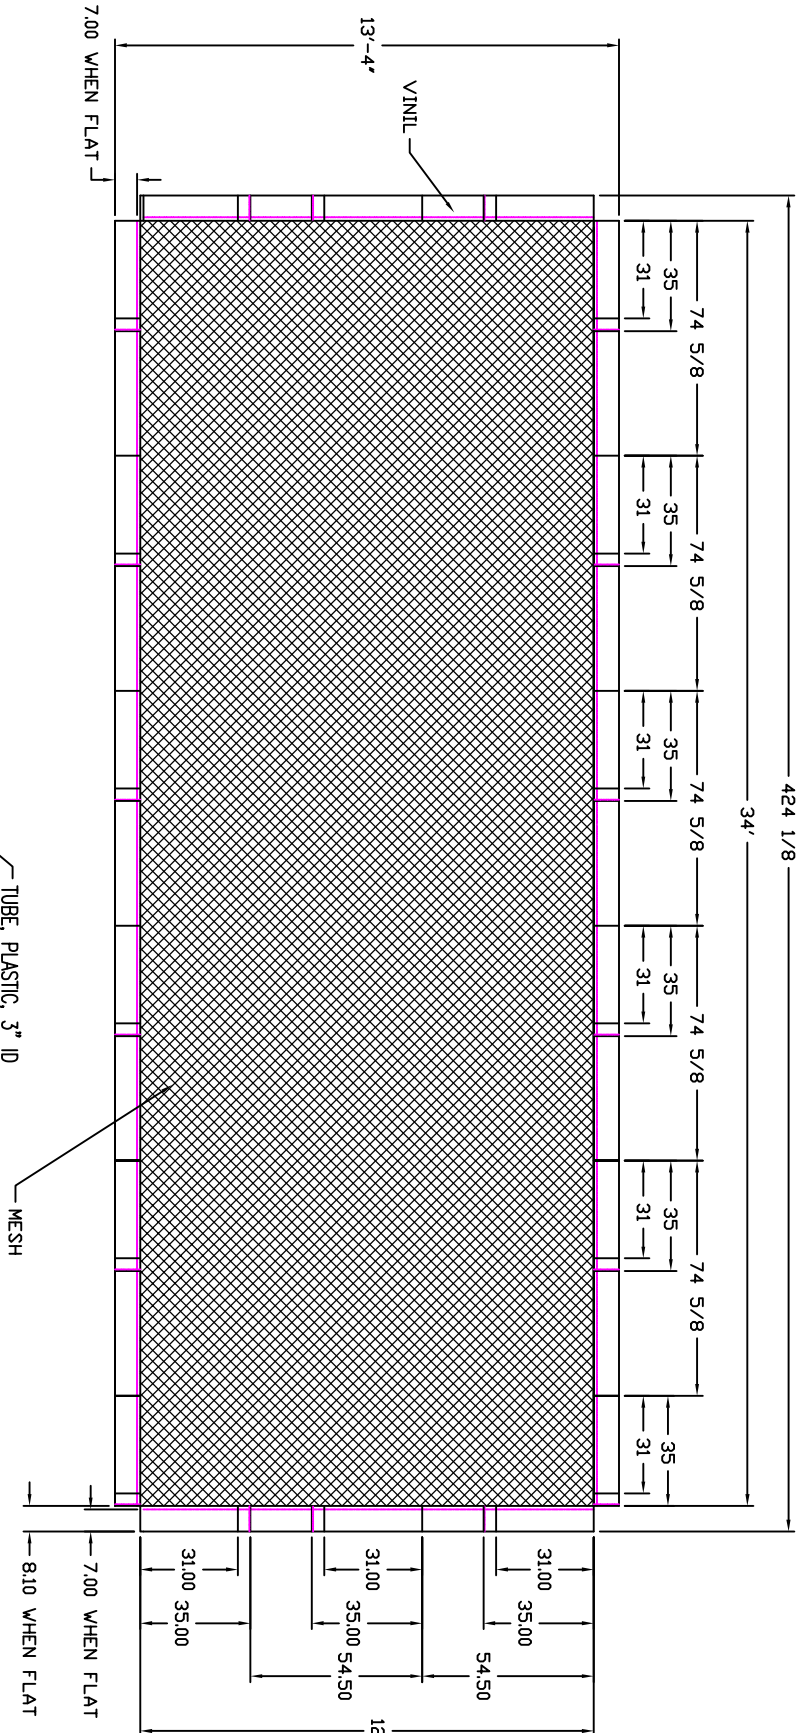

TUBE & CAP DETAIL

SCALE 4: 1

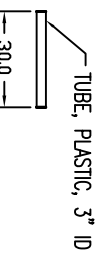

SEE TUBE & CAP DETAIL

QUANTITY:

18-PLASTIC TUBES 30" LONG  
36-PLASTIC CAPS

COVERAGE 34' LENGTH  
12' WIDTH

FOR 519-3215-A LONG JUMP

REV	DESCRIPTION	DATE	APPROVED
A	CHANGED COVERAGE AREA TO 34' X 12'	8-8-08	DAVE ROBERTS

UNLESS OTHERWISE SPECIFIED		CONTRACT NO.	
ALL DIMENSIONS ARE IN INCHES	APPROVALS	DATE	BY
DESIGN: TOL. AS MANUFACTURER'S TOL.	DESIGNED BY: D. ROBERTS	8-8-08	DAVE ROBERTS
3 PLACES 2.00 ± 1/2	CHECKED BY:		
5 PLACES 2.00	DATE:		
	SCALE:		
	FILE:		
	DWG NO.:	519-1230	REV.
	SCALE NAME:		SHEET 1 OF 1

UCS 511 HORTMAN RD.  
LINCOLTON, N.C. 28092

LONG JUMP SYSTEM  
MESH SAND PIT COVER