

ZONE	REV	DESCRIPTION	REVISIONS	DATE	APPROVED

D 144.25

LETTER 3" HIGH, COLOR - RED

PLEASE USE OUTSIDE LANES


20°

111

48.50

72.75

24.00

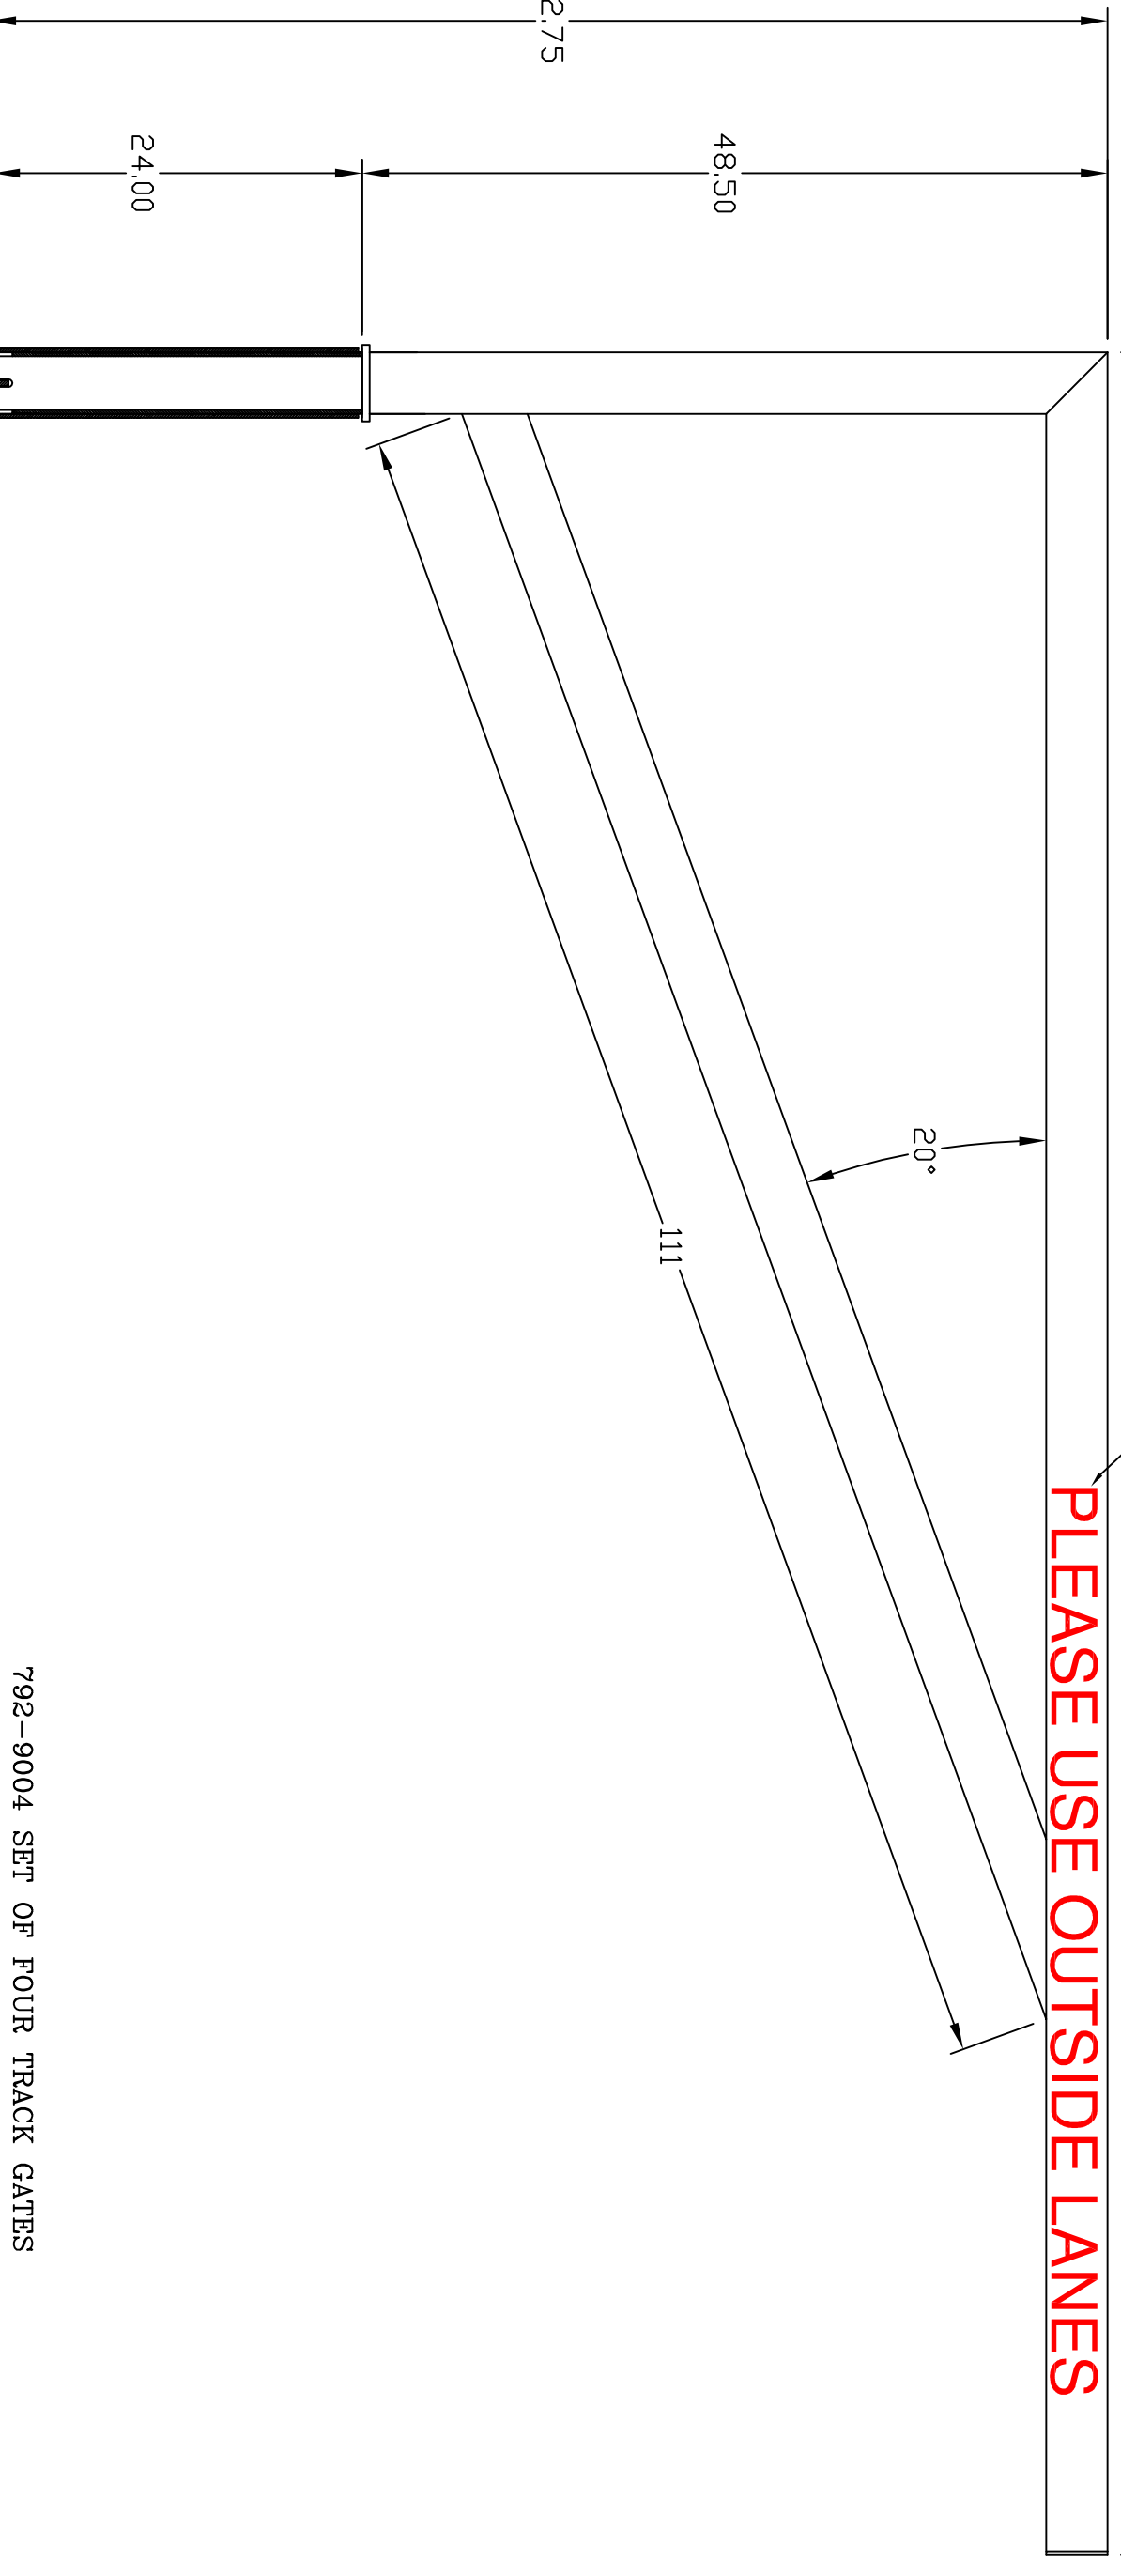

792-9004 SET OF FOUR TRACK GATES



800-526-4856

www.ucsspirit.com

UNLESS OTHERWISE SPECIFIED DIMENSIONS ARE IN INCHES		CONTRACT NO.		TITLE	
DECIMAL TOL: 2 PLACES ±.03	ANGULAR TOL: ± 1/2°	APPROVALS	DATE	511 HOFFMAN RD. UCSS LINCOLNTON, N.C. 28092	
MATERIAL: GATE - ALUMINUM 6061-T6 GROUND SLEEVE - STEEL		DRAWN L. FLOM	02-16-96	ROTATING TRACK GATE ASSEMBLY	
PROTECTIVE FINISH:		CHECKED	ENGINEER	SIZE	FILE
				D	
				SCALE NONE	DWG NO. 792-9000
					REV. -

This drawing contains information proprietary to UCS Inc., any reproduction disclosure or use of this drawing is EXPRESSLY PROHIBITED unless agreed in writing by UCS Inc.

A 8 7 6 5 4 3 2 1