
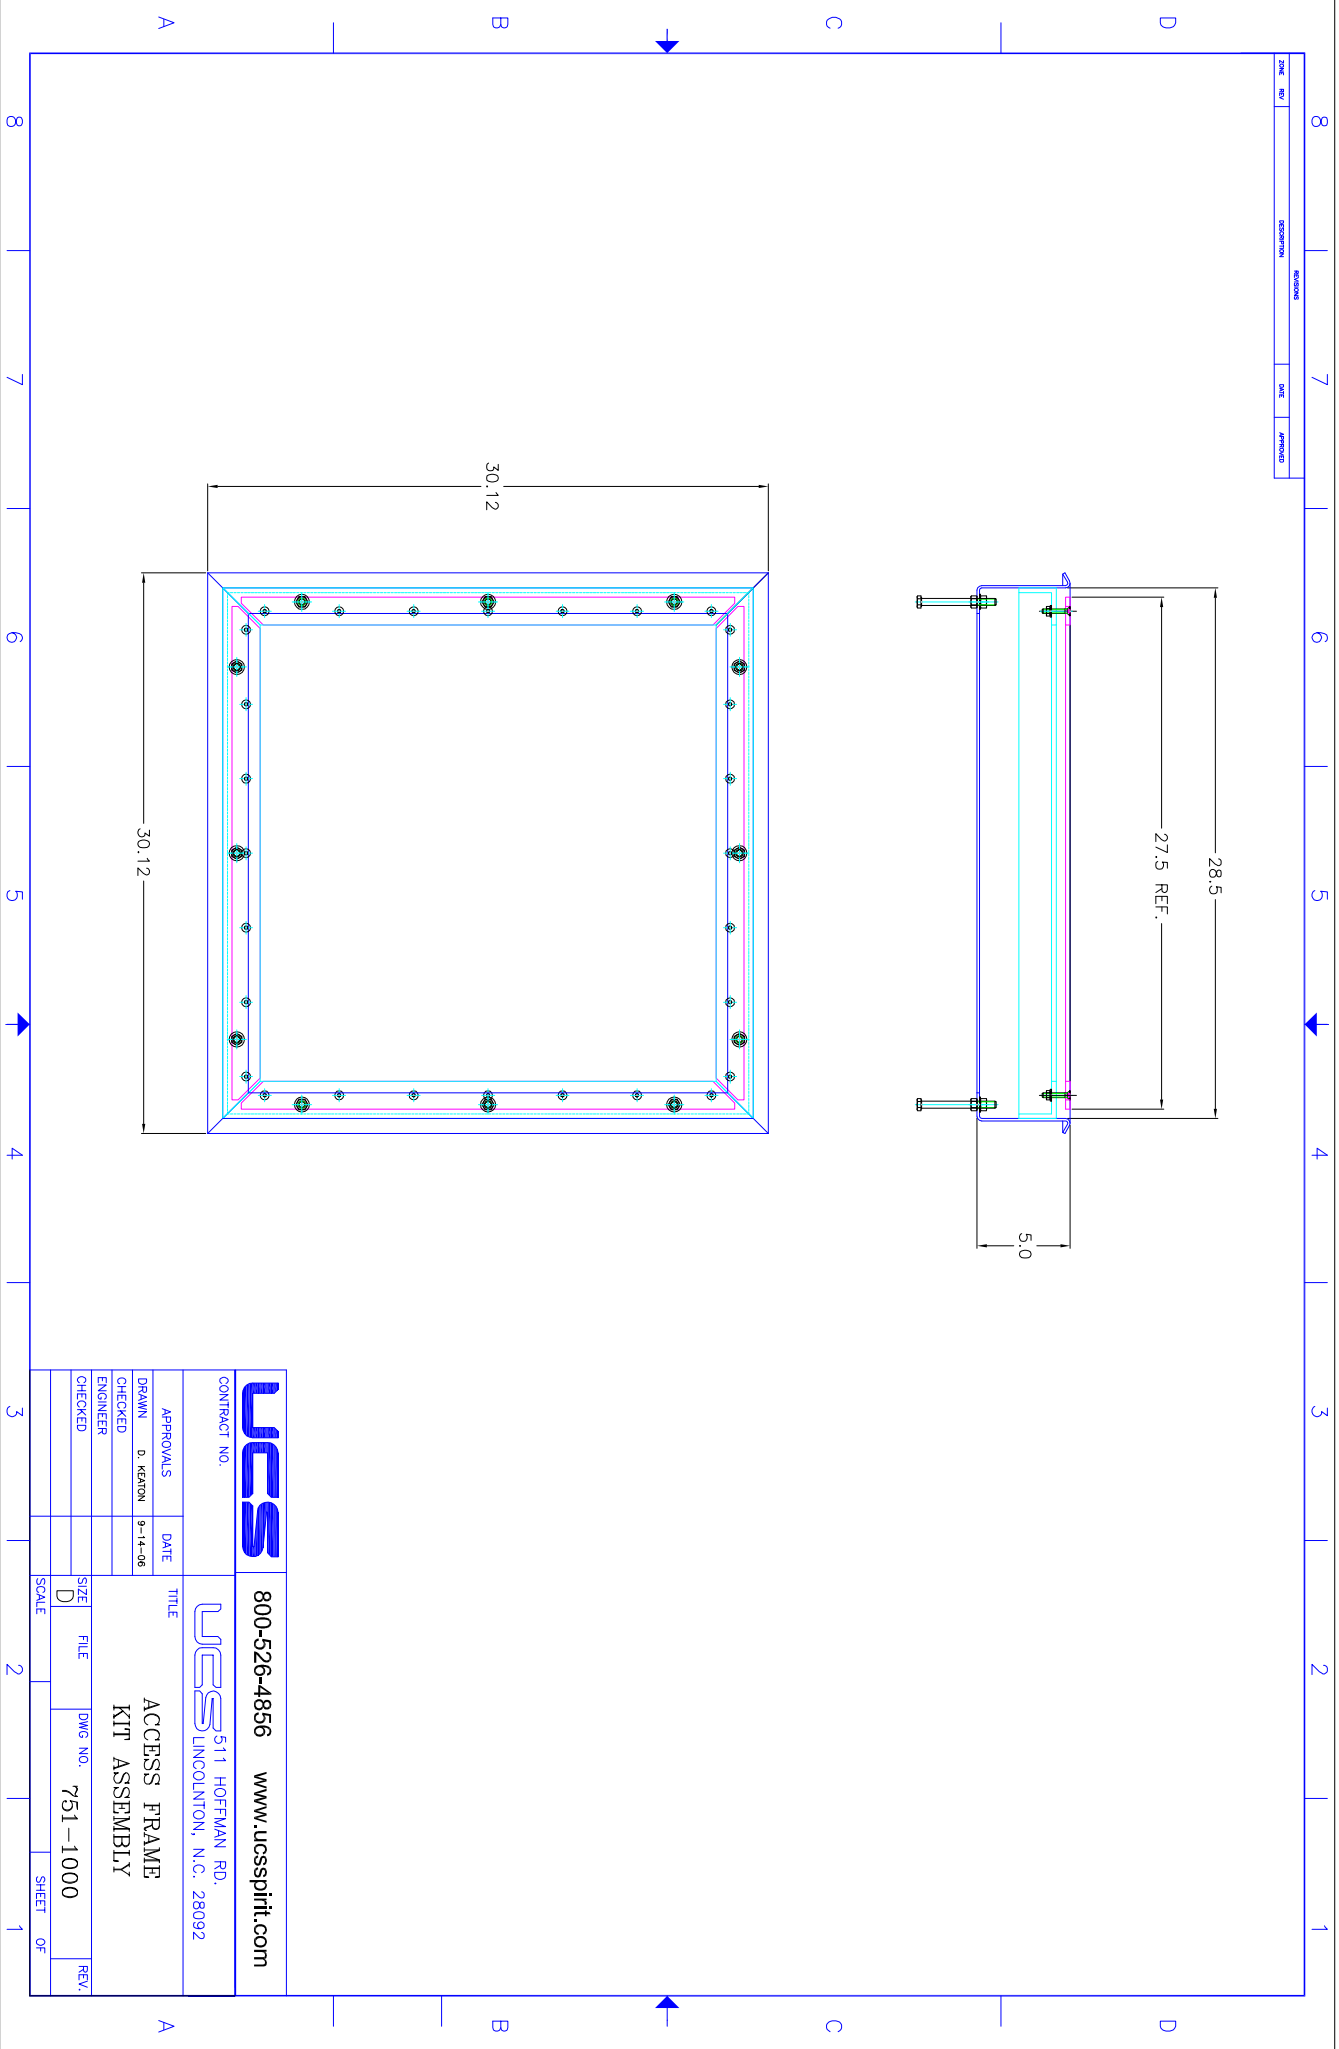
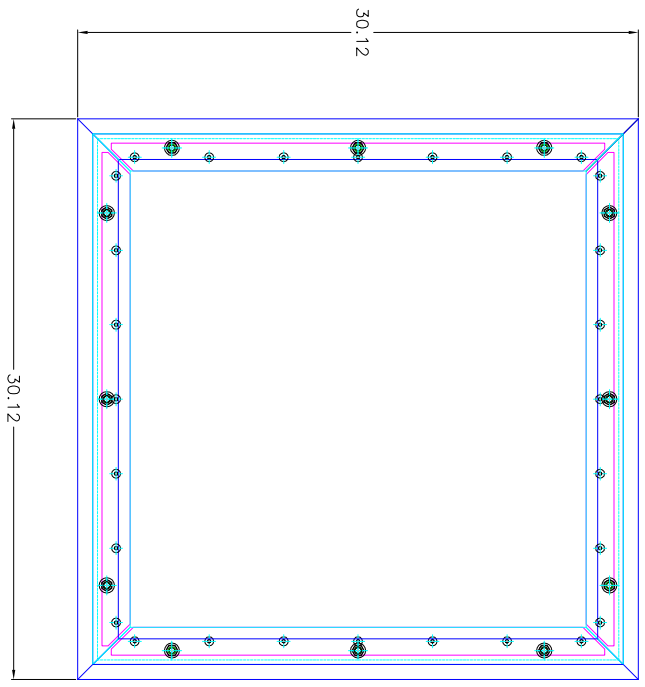


ZONE	REV	DESCRIPTION	DATE	APPROVED
8				
7				
6				
5				
4				
3				
2				
1				

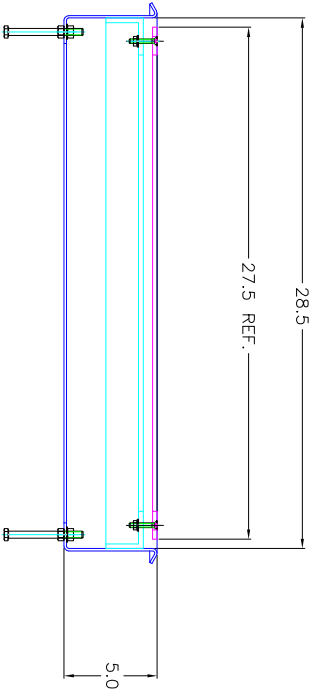

CONTRACT NO.

800-526-4856 www.ucsspint.com

511 HOFFMAN RD.
LINCOLNTON, N.C. 28092

APPROVALS

DATE

DRAWN D. KEATON

9-14-08

CHECKED

ENGINEER

CHECKED

TITLE

ACCESS FRAME
KIT ASSEMBLY

SIZE

D

SCALE

FILE

DWG NO.

751-1000

SHEET

OF

1